

 
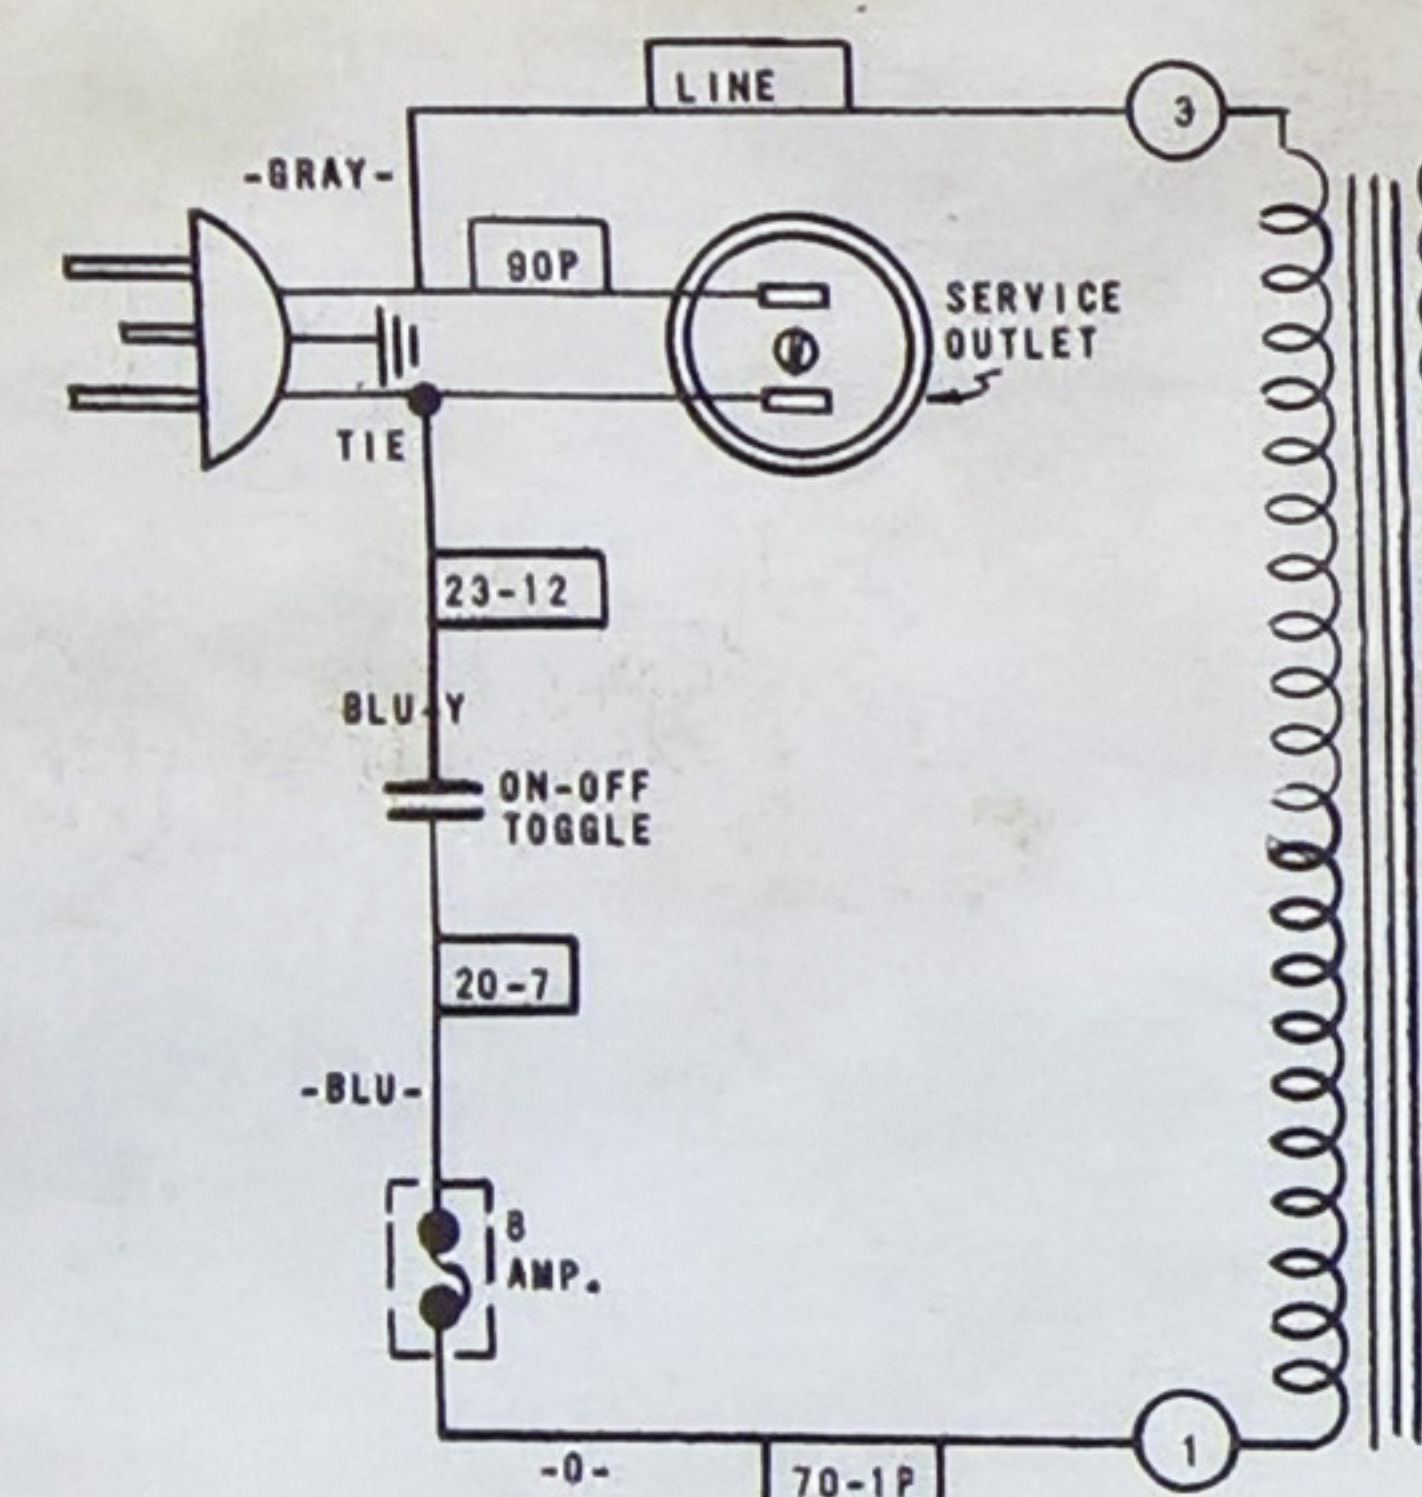


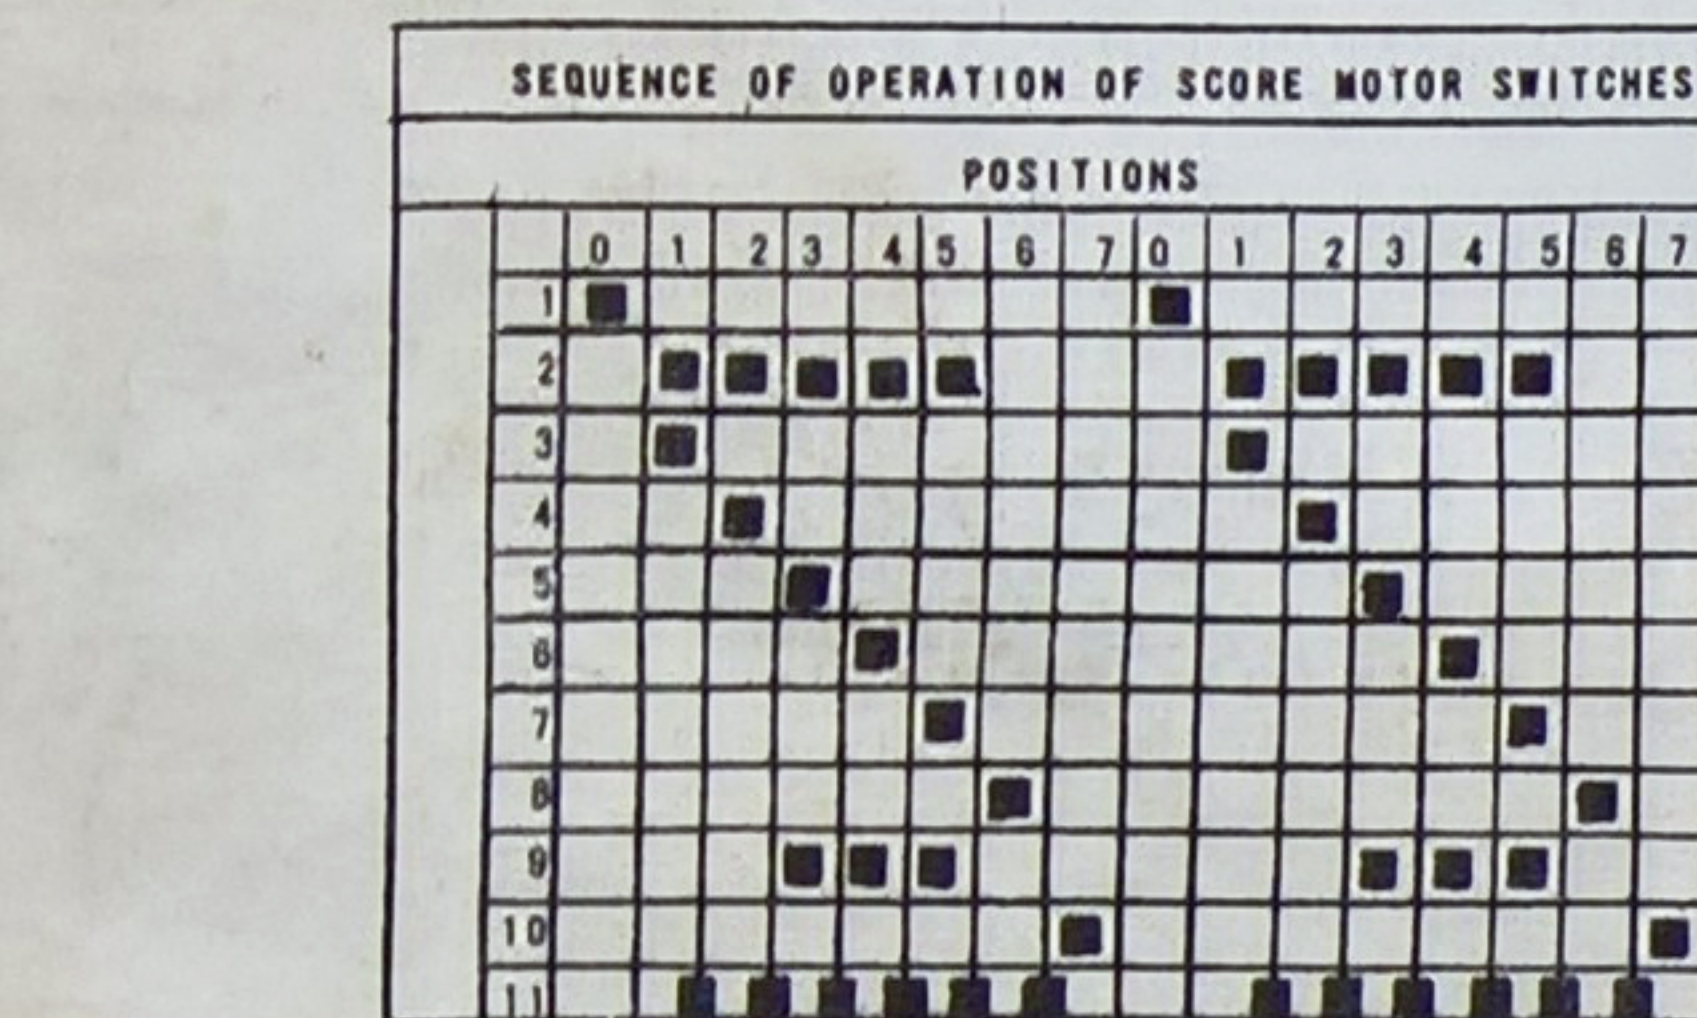


 

NAME OF COIL	LOCATION
ALADDIN'S ALLEY UNIT SOLENOID	G-15
BALL COUNT UNIT S.U. SOLENOID	E-18
BALL COUNT UNIT RESET SOLENOID	E-18
BALL INDEX RE.	G-24
BONUS ADVANCE RE.	G-13
BONUS SCORE RE.	G-23
BONUS UNIT RESET SOLENOID	G-13
BONUS UNIT S.U. SOLENOID	E-12
CREDIT RE.	E-12
CREDIT UNIT RESET SOLENOID	E-12
CREDIT UNIT S.U. SOLENOID	E-22
DELAY RE.	G-11
DRUM UNIT S.U. SOLENOID (B)	G-5 THRU G-8
EXTRA BALL RE.	E-18
GAME OVER RE. (LATCH)	E-18
GAME OVER RE. (TRIP)	G-8
KNOCKER SOLENOID	G-22
LEFT FLIPPER SOLENOID	G-27
LEFT SLING SHOT SOLENOID	E-14
LOCK RE.	E-8
OUT HOLE KICKER SOLENOID	G-14
OUT HOLE RE.	G-14
OVER THE TOP DELAY RE.	E-14
RESET RE.	E-15
SCORE RESET RE.	G-27
THUMPER BUMPER SOLENOID	G-17
TILT RE.	E-18
TOTAL PLAY METER	G-23
TOP RIGHT FLIPPER SOLENOID	G-20
A RE.	G-20
B RE.	G-20
C RE.	G-21
D RE.	G-21
2 COINS 3 PLAY RE.	E-5
2nd COIN CHUTE RE.	E-7
3rd COIN CHUTE RE.	E-7
2nd COIN RE. (LATCH)	E-17
2nd COIN RE. (TRIP)	E-17
2nd PLAYER RE.	G-17
10-12 PLAY RE.	E-11
10 POINT RE.	G-26
100 POINT RE.	G-27
00-90 UNIT	G-11
10 POINT CHIME SOLENOID	G-8
100 POINT CHIME SOLENOID	G-8
1000 POINT CHIME SOLENOID	G-10
300 POINT RE.	G-20

"ALADDIN'S CASTLE"

*1065 2 Player
W-1042-145d

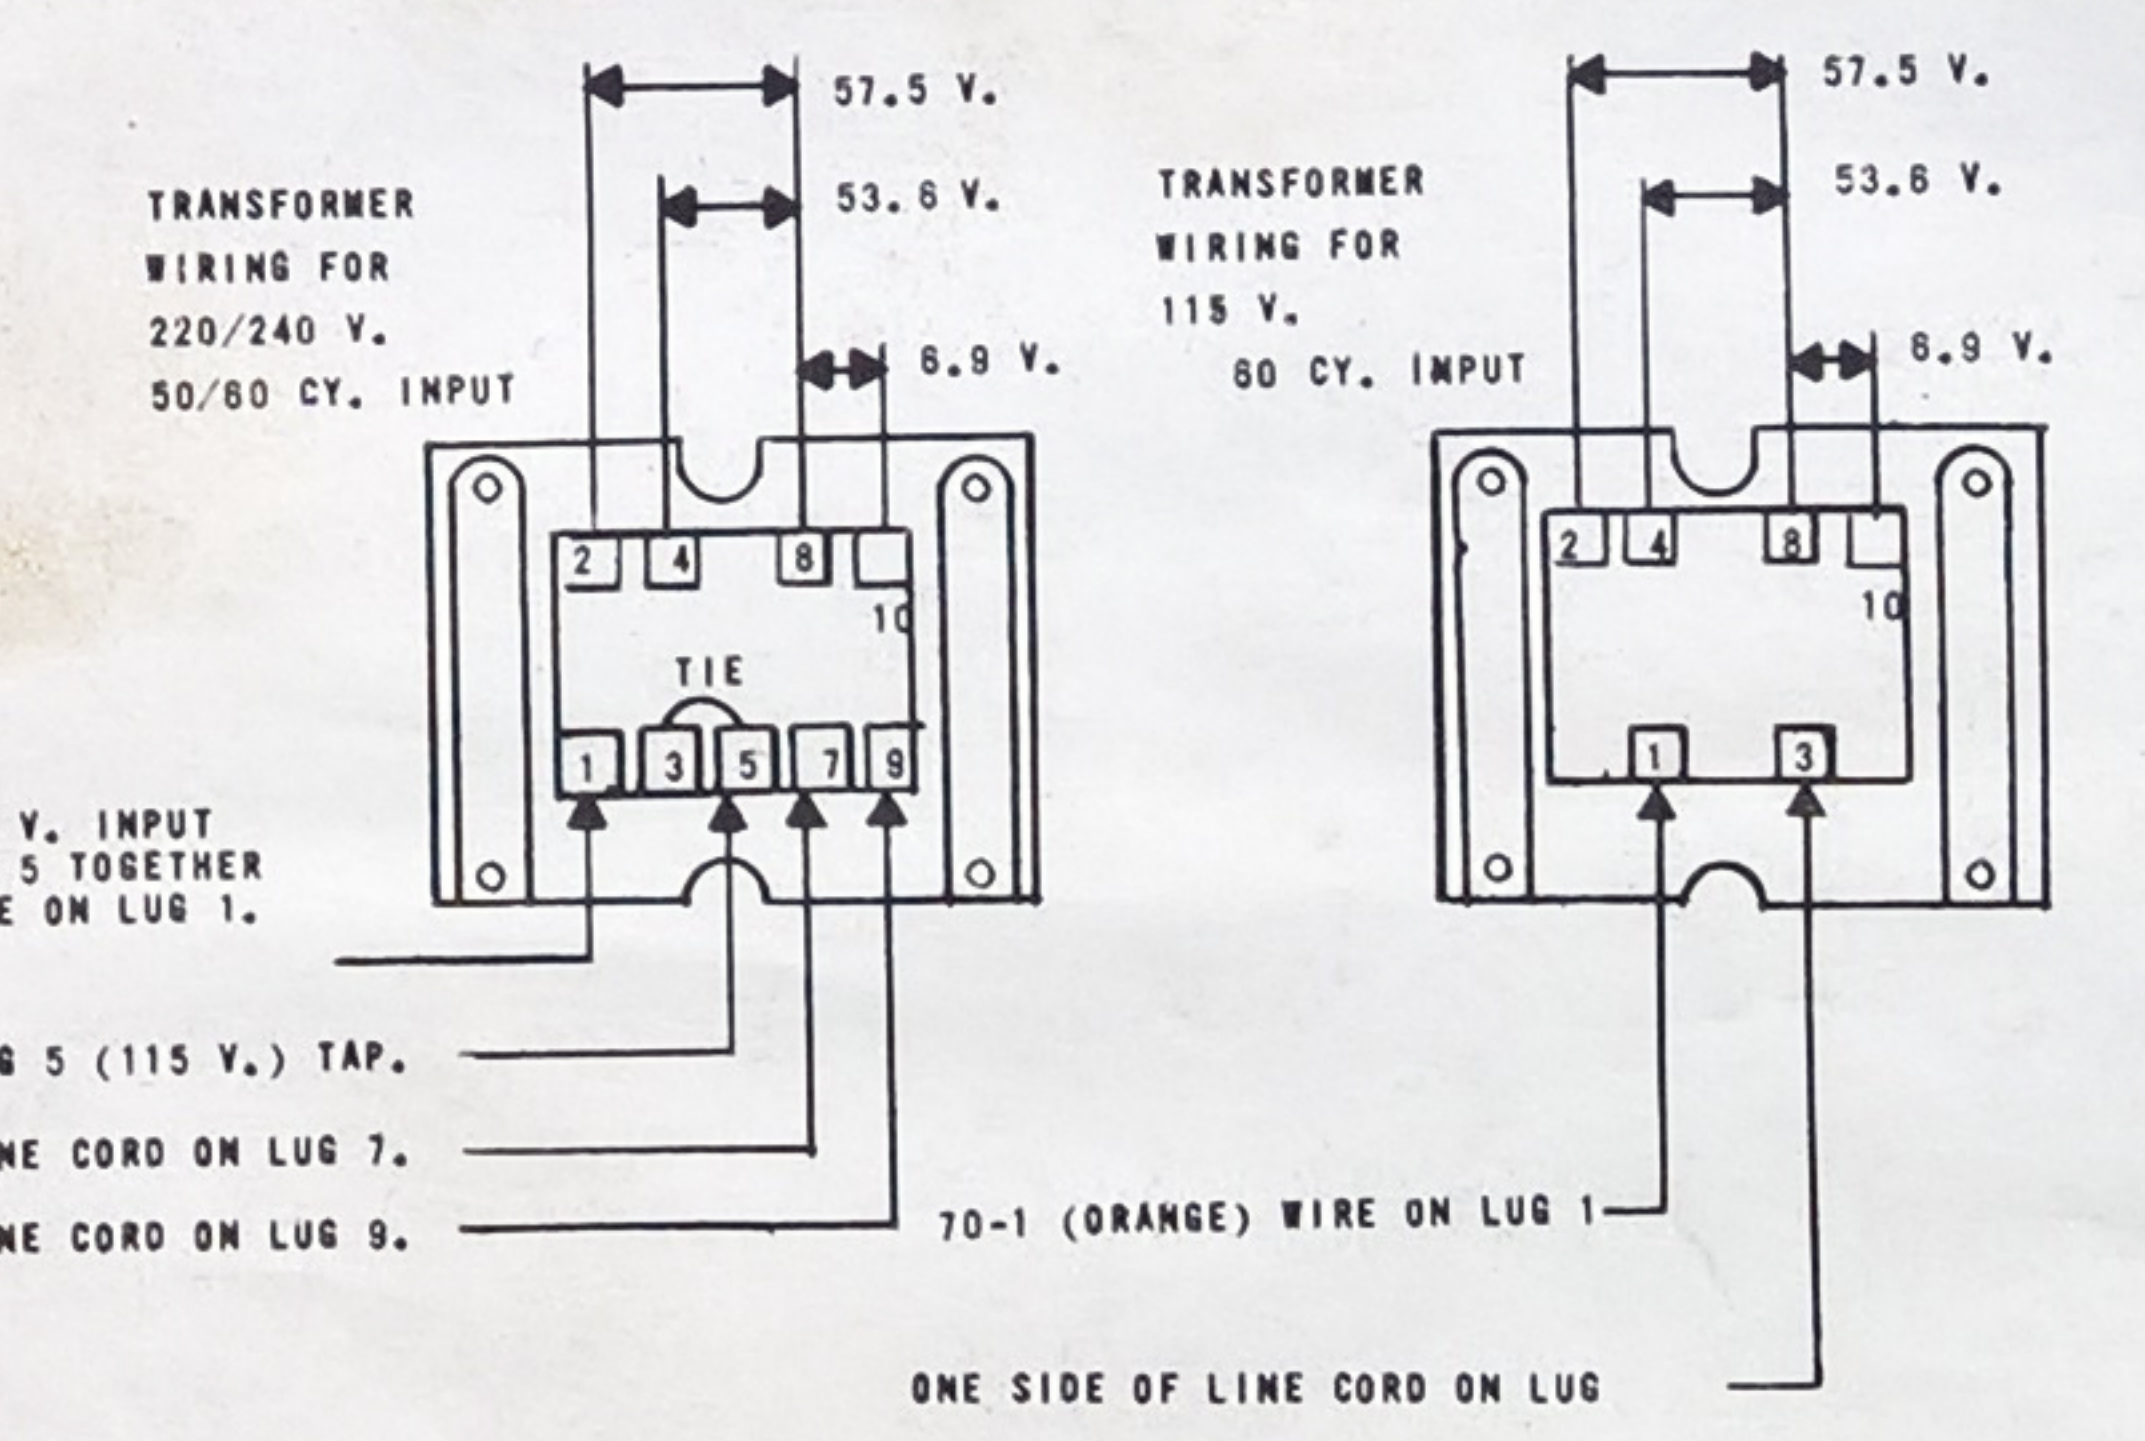

MOUNTING TO INSERT PLUGS

22	
10	51
15-8	52-3
23-1	58-1
25-1	81-4
30	65-10
38-8	71-1
39	80
41-3	81-4
43-8	83
45-2	80-1
48-8	93-1

MOUNTING TO PANEL PLUGS

18	
14-4	63-8
15	74-8
18	75-3
41	81-1
50-2	85-2
51-8	93-2
57-8	95-3
58-5	98-9
60	

20	
20	52-3
21-1	54
23-9	63-7
27	71
31-1	74-7
38-6	81-1
41-1	84-2
43-2	85-3
45-8	98-1
48-3	

24	
10	58-8
13	63-9
14-1	71-1
21-2	74-8
27-9	78-4
30	80
38-6	83-8
40-2	85
41	90-1
50	93
53-8	95
54-3	

CHIME PLUG

4	
15-6	75-3
25-1	80

MOUNTING TO FLIPPER PLUG

14	
15-2	58
20	60
30	61-8
38-6	78-4
51	80
54-1	83-8
54-2	

DOOR PLUG

12	
27-2	57-8
30	80
38-2	81-6
50-4	81-4
51-6	91-5
52-7	